


ProjectWise: 0230-64579 Worburn  
 Plotted by: DODSONMA Time: 10/13/2008 5:40:06 PM  
 Xref's: [12255-EC-CDM, CBSF002, CBSF003]  
 Filename: C:\cdm\p\cdm\cdm\dm26457\CLOP001.DWG

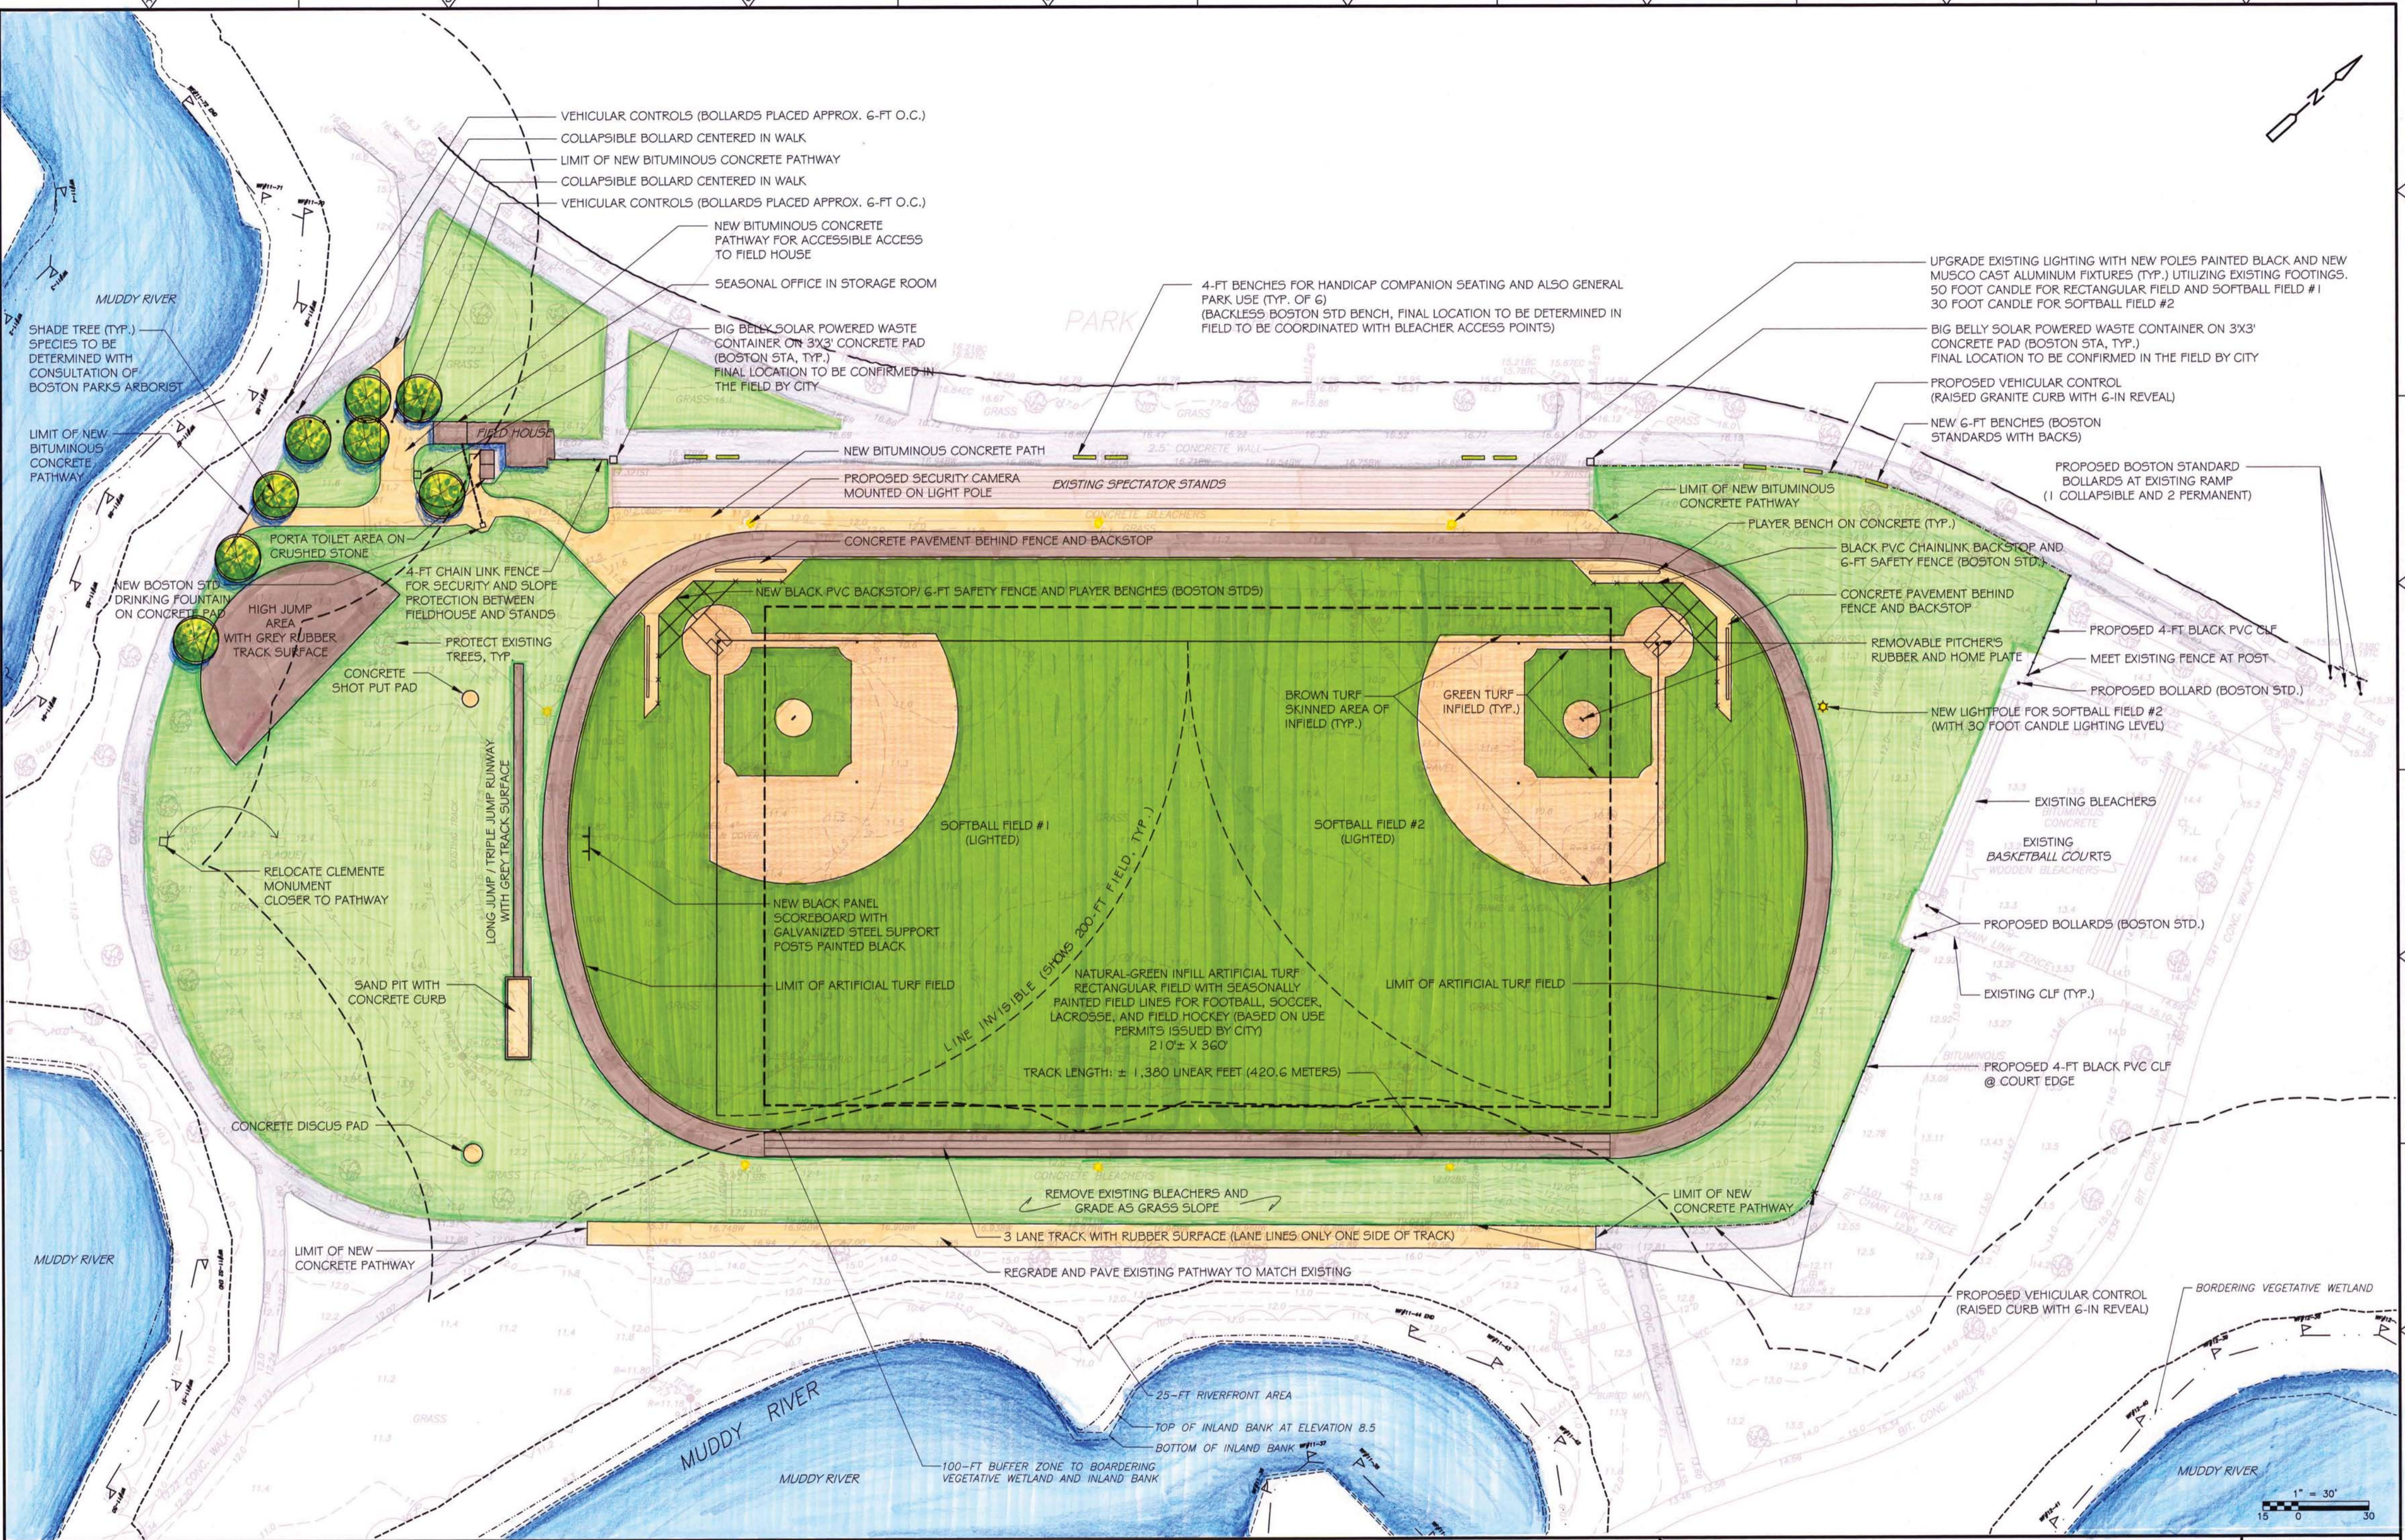

REV. NO.	DATE	DRWN	CHKD	REMARKS

DESIGNED BY: J. KISSIDA  
 DRAWN BY: M. DODSON  
 SHEET CHK'D BY: J. KISSIDA  
 CROSS CHK'D BY:  
 APPROVED BY:  
 DATE: OCTOBER 2008

**CDM**  
 Camp Dresser & McKee Inc.  
 One Cambridge Place, 50 Hampshire Street  
 Cambridge, MA 02139  
 Tel: (617) 452-6000  
 consulting • engineering • construction • operations

EMMANUEL COLLEGE  
**PROPOSED CLEMENTE FIELD IMPROVEMENTS**

**PROPOSED IMPROVEMENTS WITH CURVILINEAR TRACK**

PROJECT NO. 65278-63834  
 FILE NAME: CLOP001  
 SHEET NO.  
**L-2**